

DEC 22 2014



Gorrondona & Associates, Inc.

December 1, 2014

Johnson County
1 N. Main Street, Room 305
Cleburne, Texas 76033
Attn: Mr. Justin Scharnhorst

Re: JOHNSON COUNTY – County Jail Expansion

Dear Mr. Scharnhorst:

Gorrondona & Associates, Inc. (G&AI) is pleased to submit this proposal for professional land surveying services for the above referenced project. The following itemized surveying services are to be provided by Gorrondona & Assoc. Inc.:

- I. **SUPPLEMENTAL TOPOGRAPHIC SURVEY**
- 1.) Provide supplemental topographic survey as defined in an exhibit provided by Johnson County. The supplemental topographic survey shall include spot elevations along the perimeter fence, locating driveways and sidewalks, the detention pond, and drainage and sanitary sewer manhole locations (with invert elevations).
- 2.) Deliverables shall include a final design/topographic drawing in an AutoCAD 2011 file format showing property line, all features located in the field, one-foot interval contours and a land XML file. Deliverables shall also include a copy of the field notes, an ASCII coordinate file of all points located in the field and a hard copy of the coordinates.

Gorrondona & Associates, Inc. can complete the above itemized surveying task for an hourly not to exceed fee of \$6,540.00. If you have any questions or need additional information please contact me at (817)496-1424.

Sincerely,

GORRONDONA & ASSOCIATES, INC.

W. Truett Wilson, RPLS
Survey Director




Gorrondona & Associates, Inc.

**GORRONDONA & ASSOCIATES, INC.
HOURLY FEE SCHEDULE
For the
JOHNSON COUNTY SURVEY CONTRACT**

<u>DESCRIPTION OF SERVICE</u>	<u>HOURLY RATE</u>	<u>Less 10% HOURLY RATE</u>
PROJECT MANAGER/R.P.L.S.	\$ 122.00	\$ 109.80
SURVEY TECHNICIAN/R.P.L.S.	\$ 97.00	\$ 87.30
SURVEY TECHNICIAN	\$ 83.00	\$ 74.70
TWO MAN FIELD CREW W/EQUIP.	\$ 112.00	\$ 100.80
THREE MAN FIELD CREW W/EQUIP.	\$ 145.00	\$ 130.50

Green line indicates
ADA for top of grade
contours relative to mean
drainage

- Survey Items needed:
1. Entire Boundary
 2. Entire Topo
 3. Grade contours @ 1/8" intervals
 4. Spot grades along fence line and driveway, walks etc.

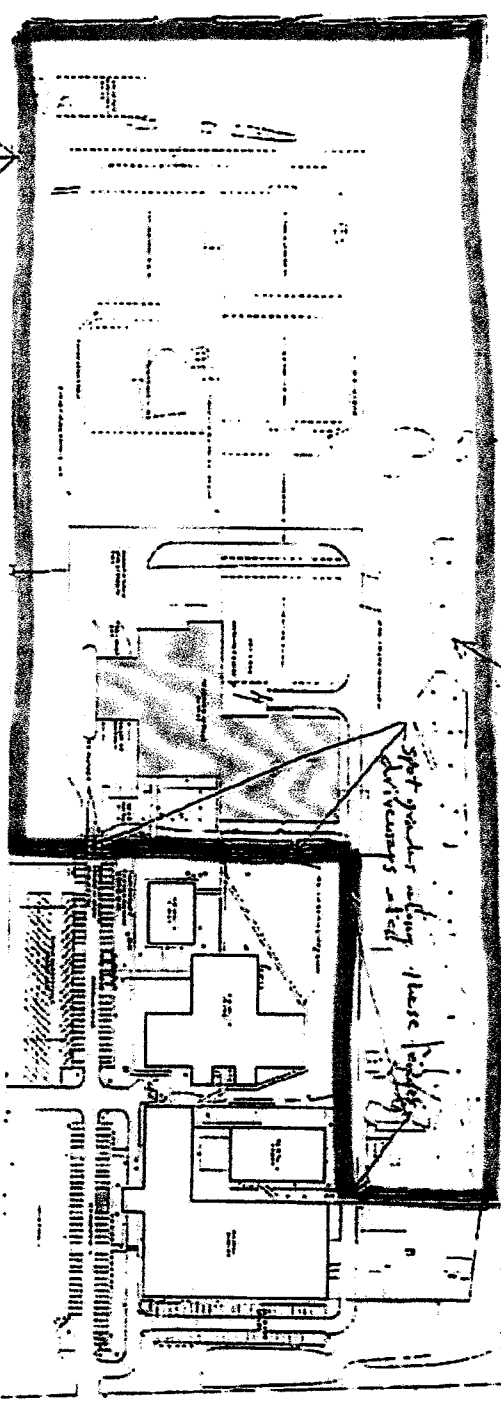

Contours here - this will probably
become a detention pond

Spot grades along these hatched
driveways etc.

Plan lines
for seating
driveway this
area

<p>MP1.0</p>	<p>JOHNSON COUNTY JAIL EXPANSION AND RENOVATIONS PROPOSED BUILDING C5 CLEBURNE, TEXAS</p>	<p>DATE: 11/11/11 DRAWN BY: [illegible] CHECKED BY: [illegible] SCALE: AS SHOWN</p>
--------------	--	---