


SCALE 1" = 200'

ALL CORNERS ARE 5/8 INCH IRON ROD SETS UNLESS OTHERWISE NOTED.

 ALL CORNERS ARE 5/8 INCH IRON RODS SET UNLESS OTHERWISE NOTED.
 MFF = MINIMUM FINISH FLOOR ELEVATION

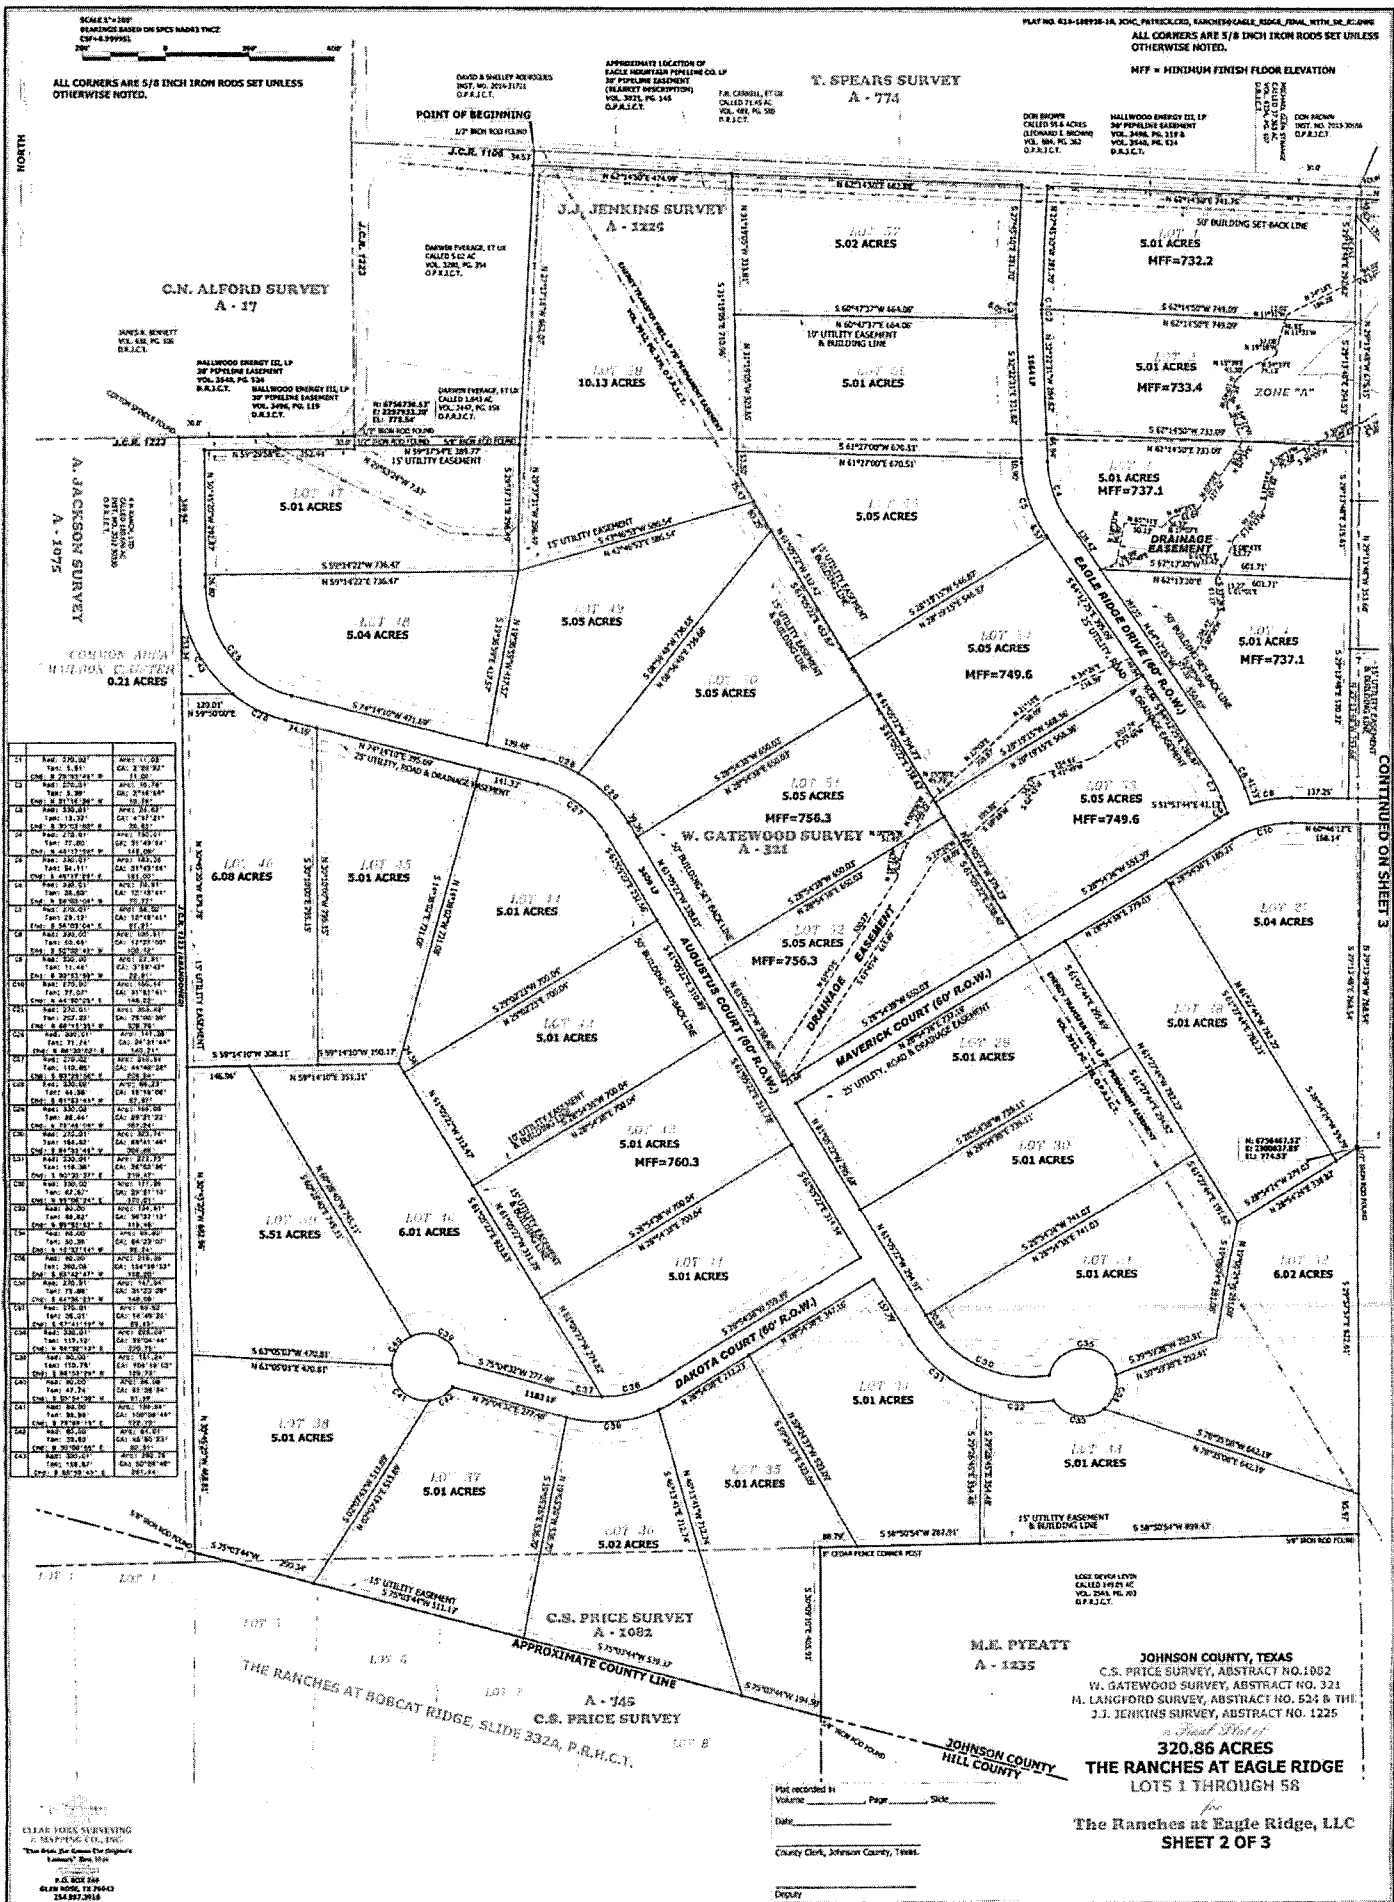


CONTINUED ON SHEET 3

JOHNSON COUNTY, TEXAS
 C.S. PRICE SURVEY, ABSTRACT NO. 1002
 W. GATEWOOD SURVEY, ABSTRACT NO. 321
 H. LANGFORD SURVEY, ABSTRACT NO. 524 & THE
 J.J. JENKINS SURVEY, ABSTRACT NO. 1225
 a Final Plat of
320.86 ACRES
THE RANCHES AT EAGLE RIDGE
 LOTS 1 THROUGH 58
 The Ranches at Eagle Ridge, LLC
SHEET 2 OF 3

Plat recorded in _____ Page _____ of _____
 Date _____
 County Clerk, Johnson County, Texas.
 Deputy _____


