




 GRANT ENGINEERING, INC.
 5214 MEMPHIS STREET
 SUITE 100, FORT WORTH, TEXAS 76104
 817-923-3131 VOICE
 817-923-4141 FAX
 jgrant@granteng.com

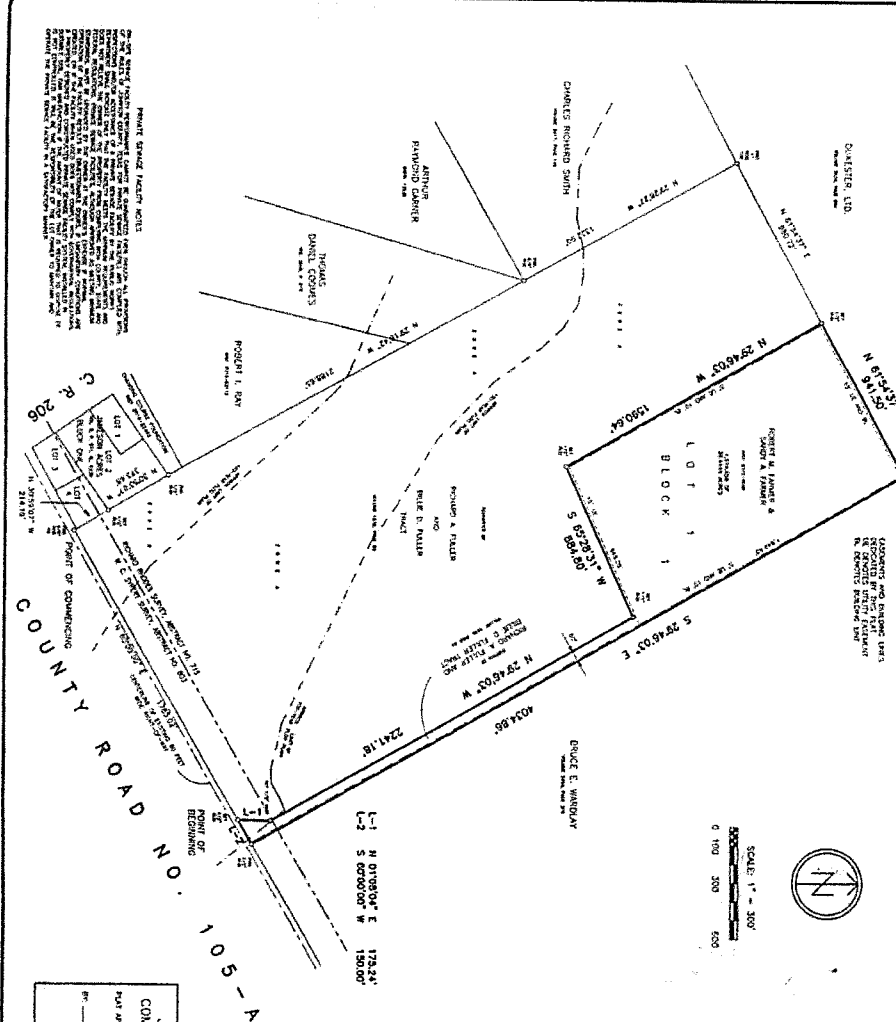

SCALE: 1" = 300'

JOHNSON COUNTY COMMISSIONERS COURT
 THAT APPROVE DATE: _____
 BY: GRANT JONES

PAY FEE FOR RECORD: _____
 COUNTY CLERK: _____



FINAL PLAT
LOT 1, BLOCK 1
FARMER COUNTRY PLACE
 JOHNSON COUNTY, TEXAS

OUT OF THE
 RICHARD RHODES SURVEY, ABSTRACT NO. 715
 AND THE
 W. C. SPERT SURVEY, ABSTRACT NO. 805
 JOHNSON COUNTY, TEXAS

BEING A PORTION OF THAT 129.394 ACRE TRACT
 RECORDED IN VOLUME 1429
 DEED RECORDS, JOHNSON COUNTY, TEXAS
 TOGETHER WITH

ALL OF THAT 33.8092 ACRE TRACT
 RECORDED UNDER INSTRUMENT NO. 2015-09140
 DEED RECORDS, JOHNSON COUNTY, TEXAS

MARCH, 2018
 38.4449 ACRES
 34.0792 ACRES OUT OF THE RHODES SURVEY
 0.3147 ACRES OUT OF THE SPERT SURVEY

Grant Engineering, Inc.
 Engineers Surveyors Planners
 5244 Memphis Street Fort Worth, Texas 76104-0114 817-923-3131
 Post Registration No. 00901900


